


SINGLE DOOR WITH DOOR CONTACT AND iDMA

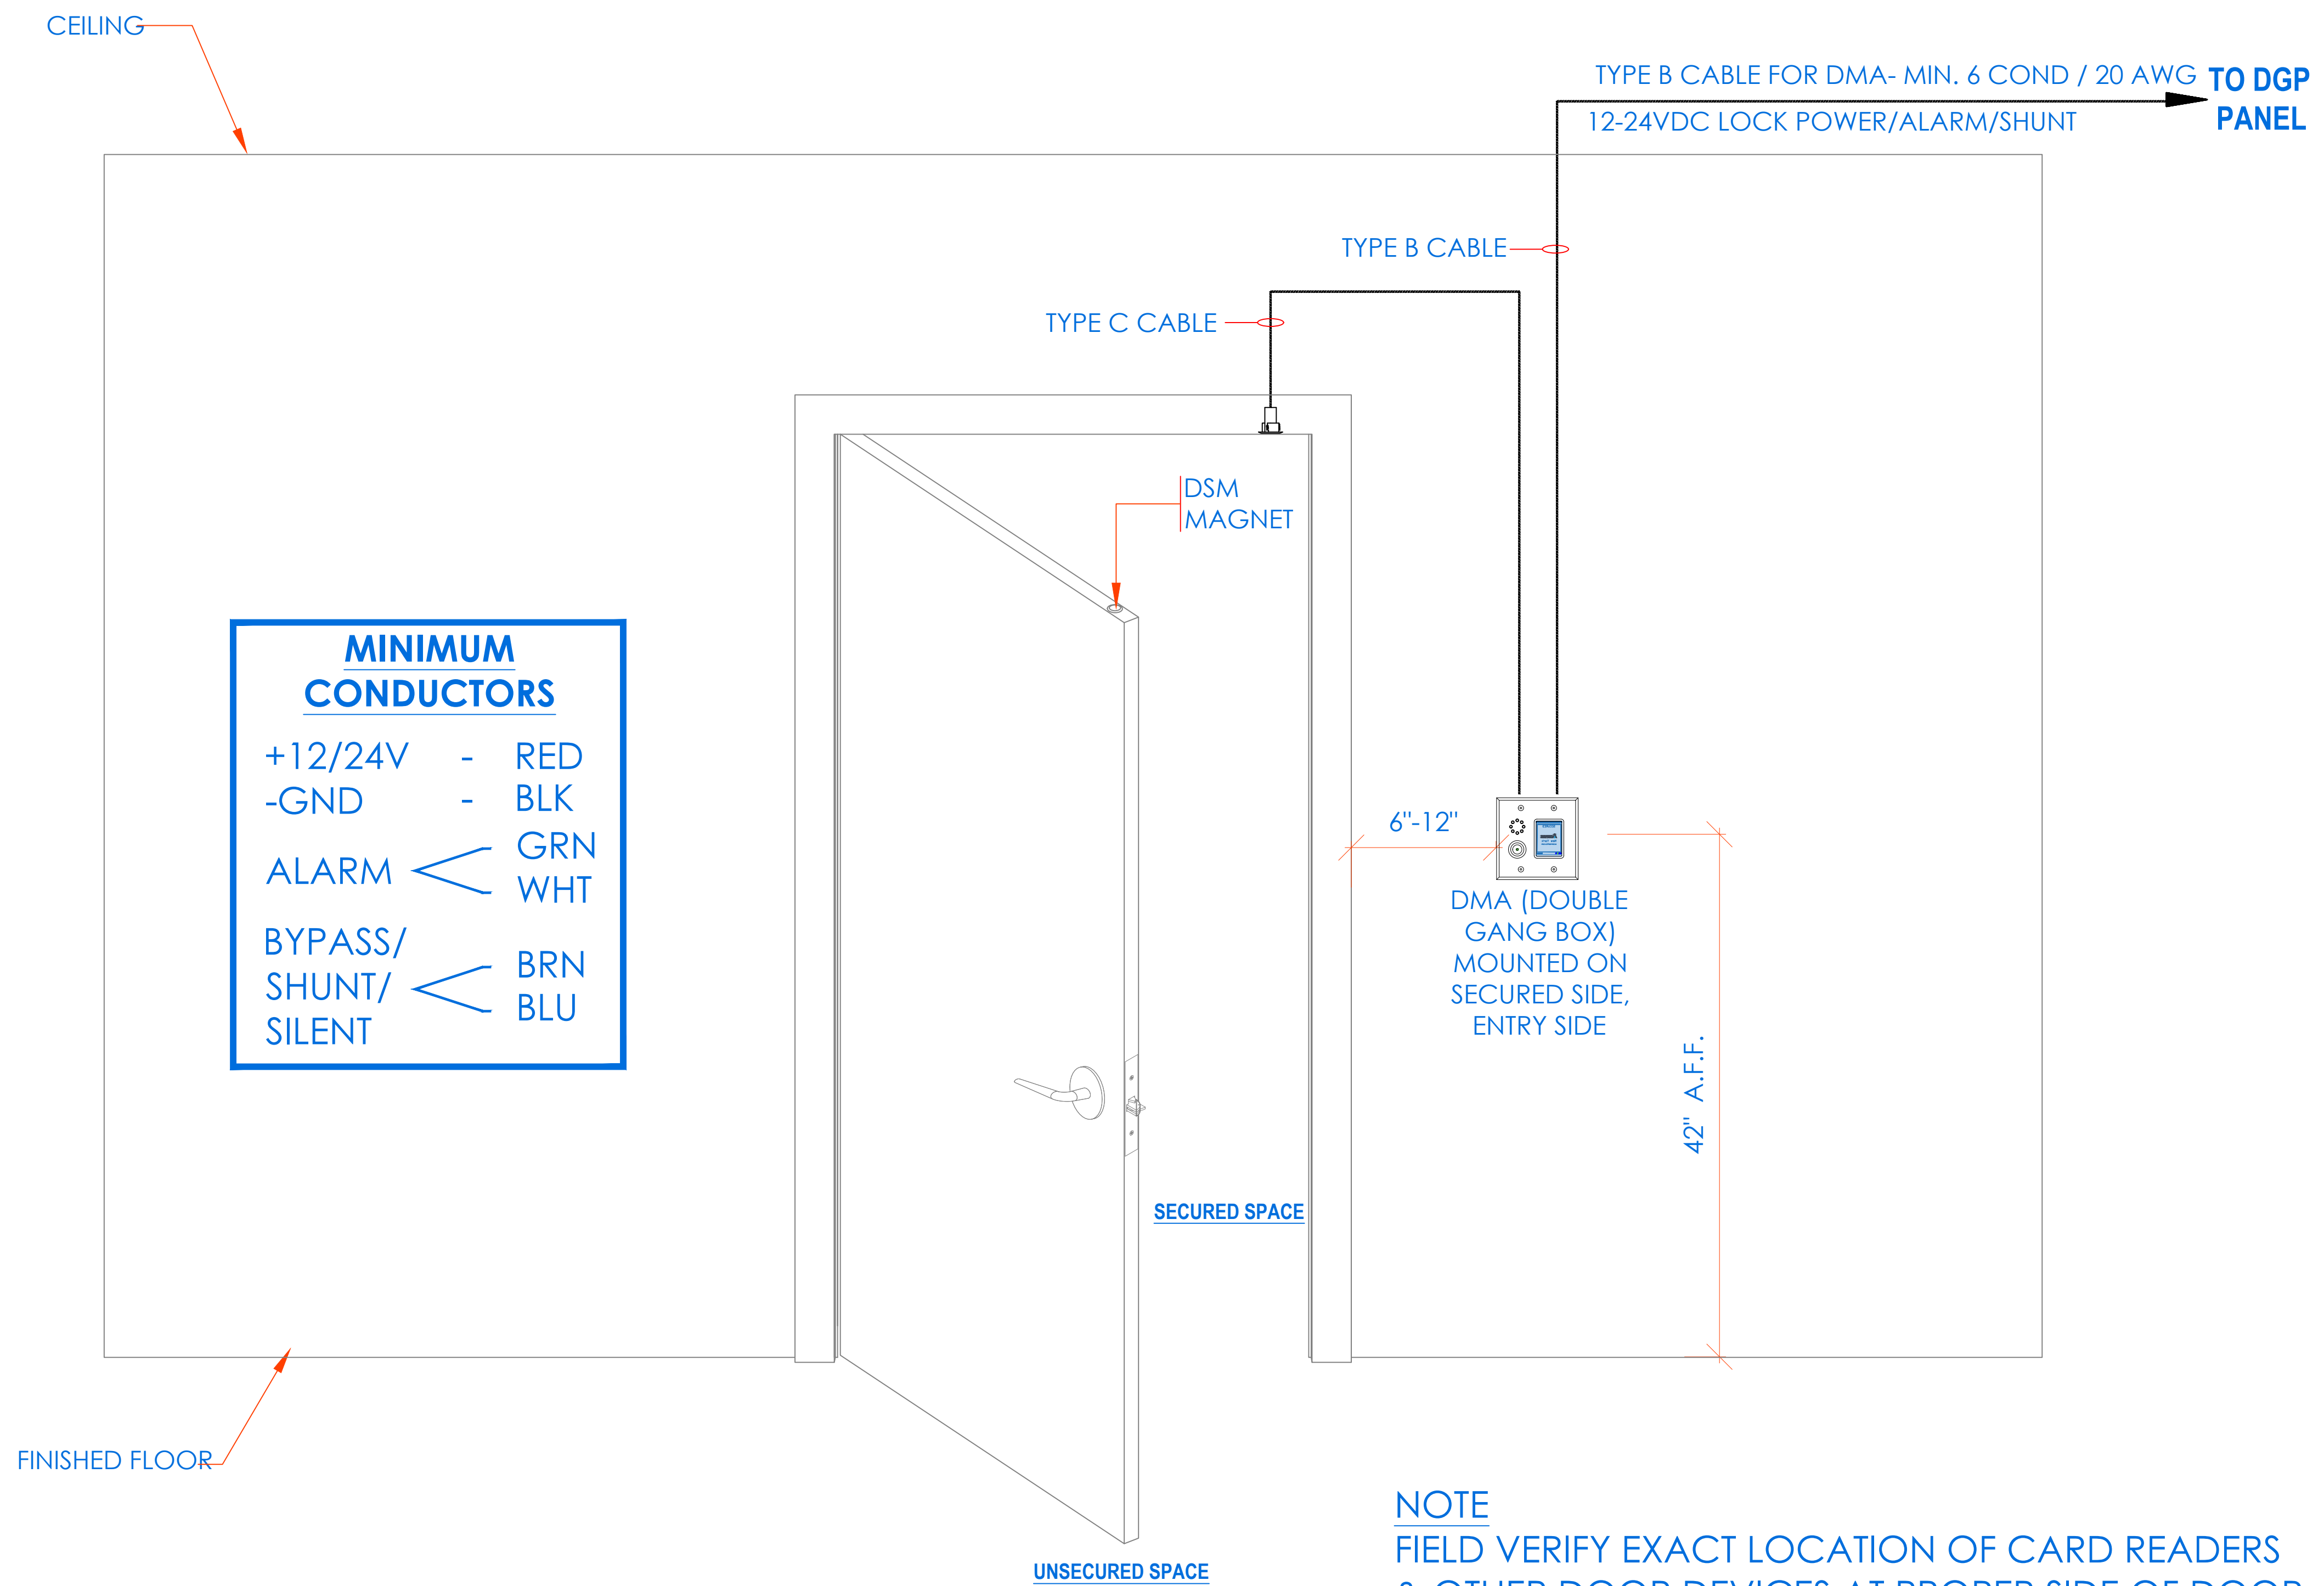

WIRING DETAIL

