


SINGLE DOOR WITH CONTACT, CARD READER, MAGNETIC LOCK, RTE & DMA

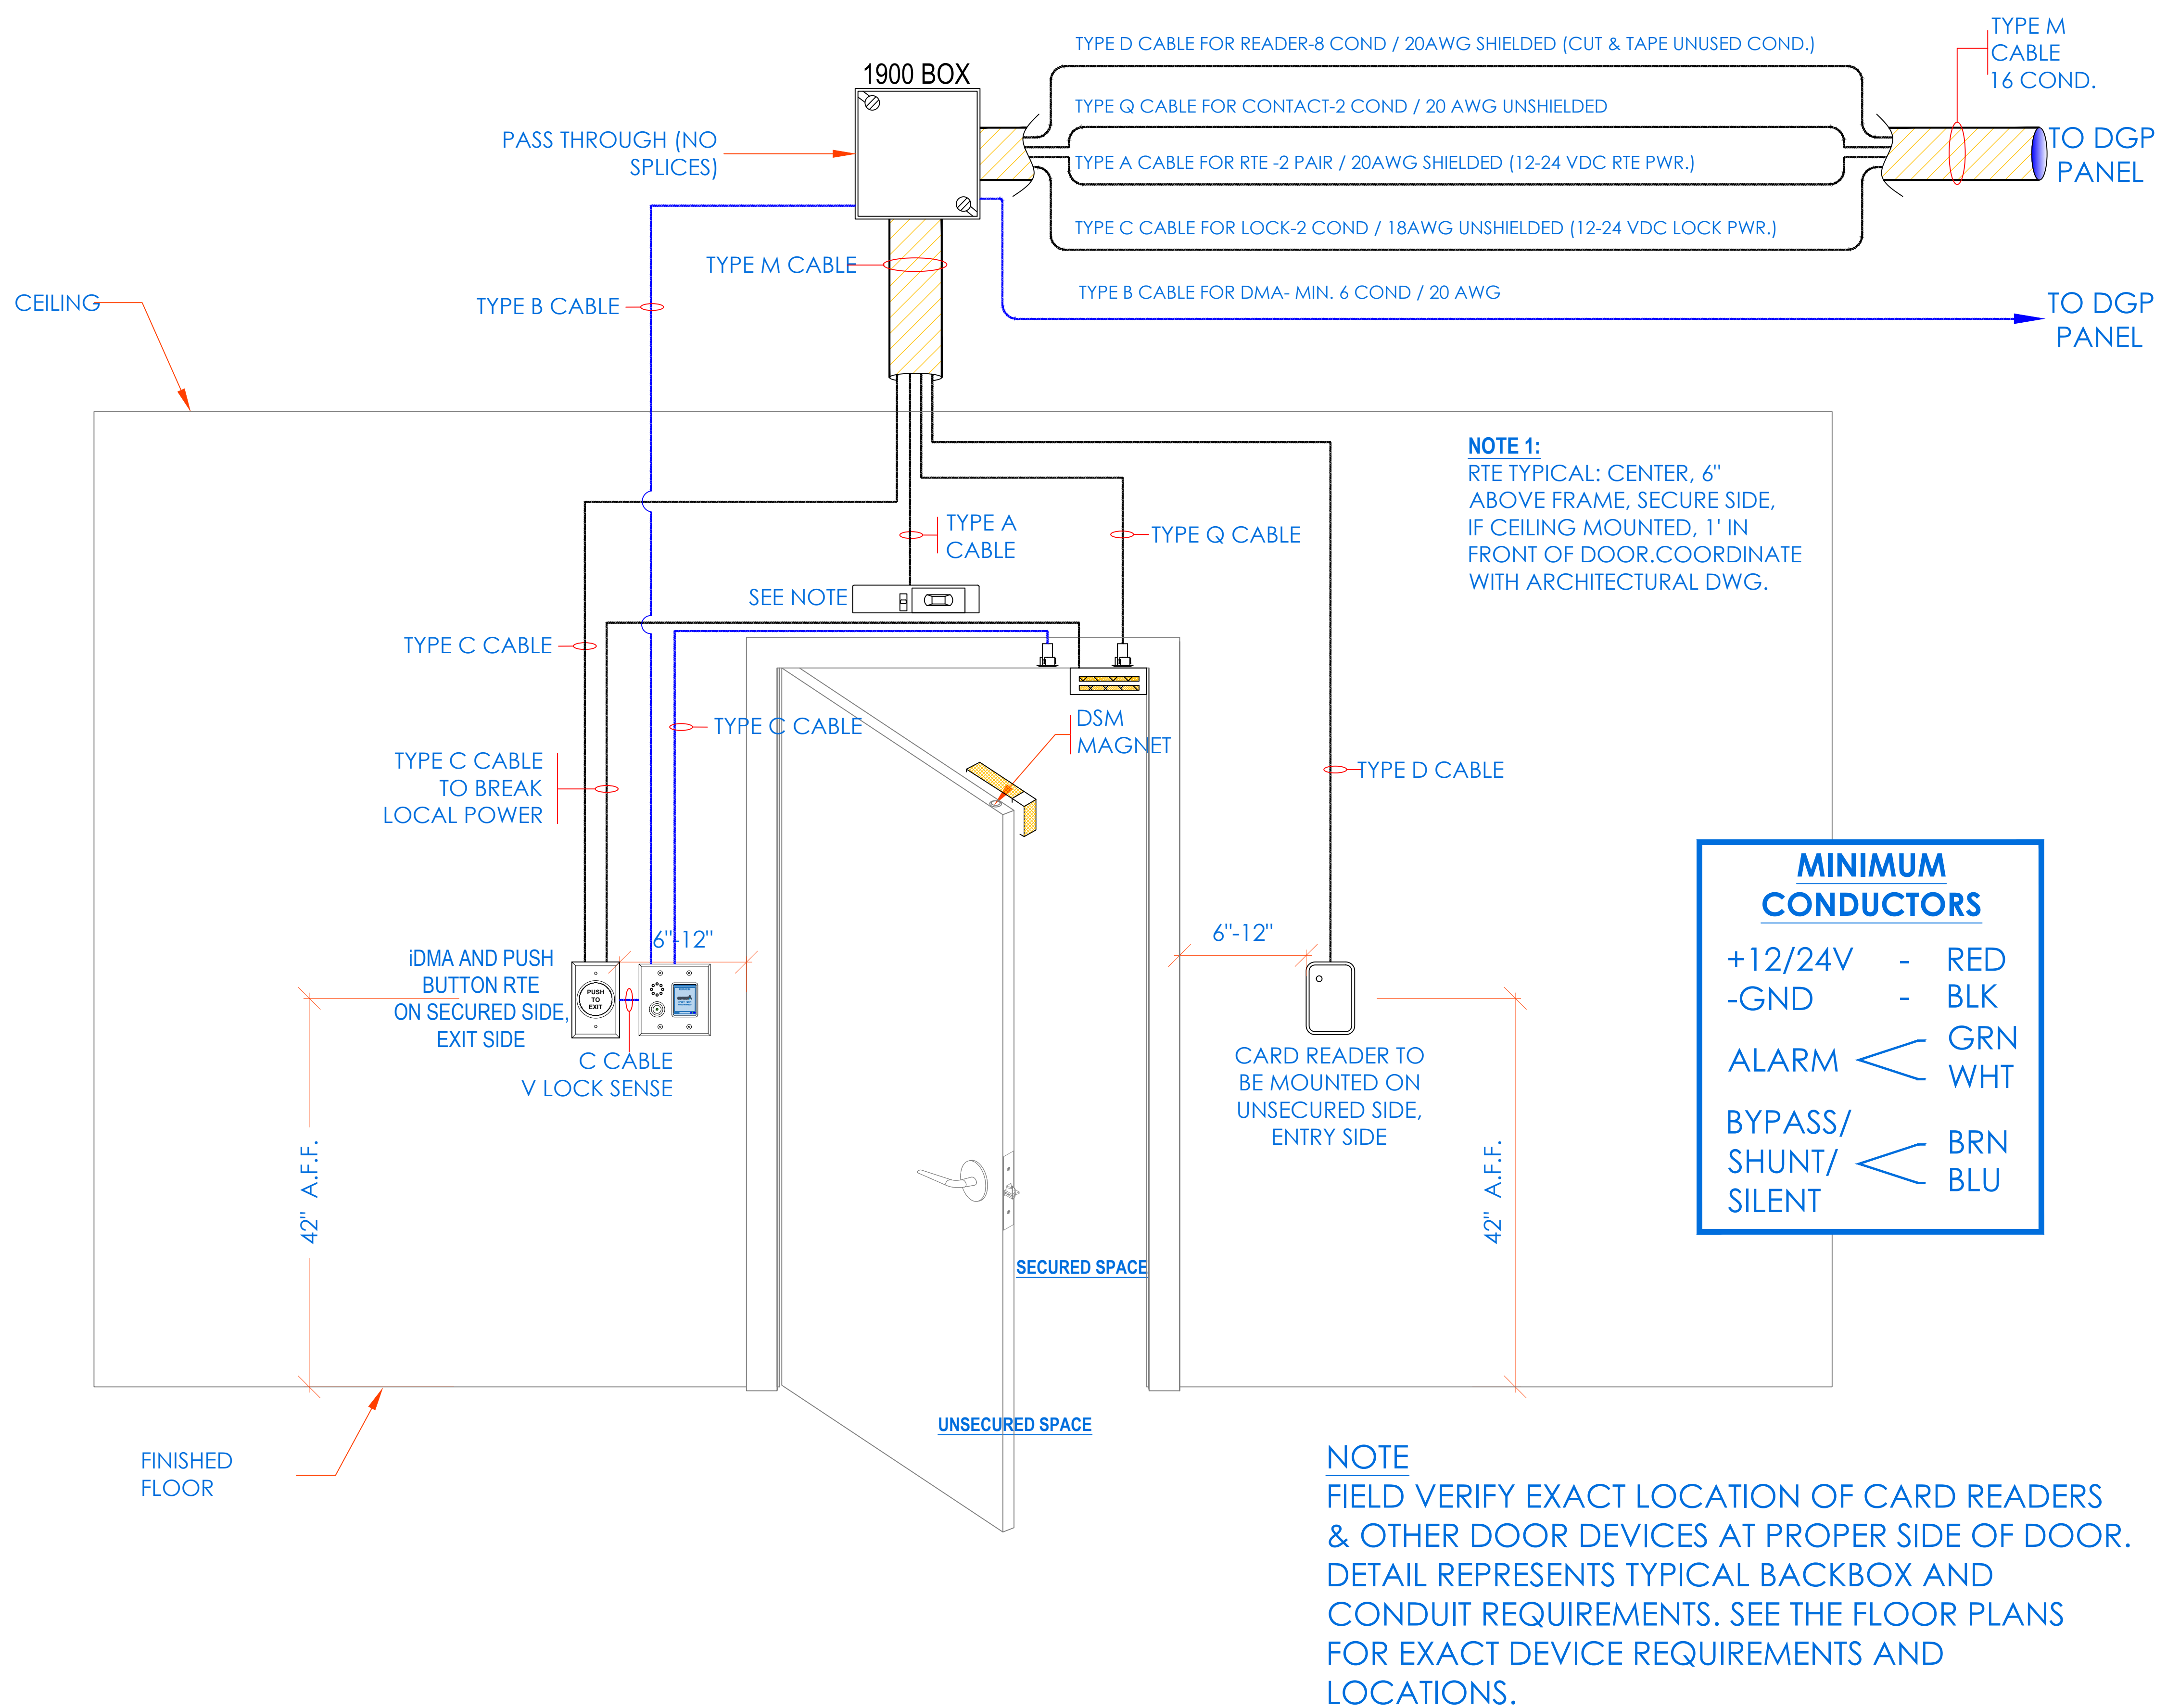

WIRING DETAIL

